

**SR TORM**




**SR TORM ELEVATION**



**SL TORM**



**SL TORM ELEVATION**

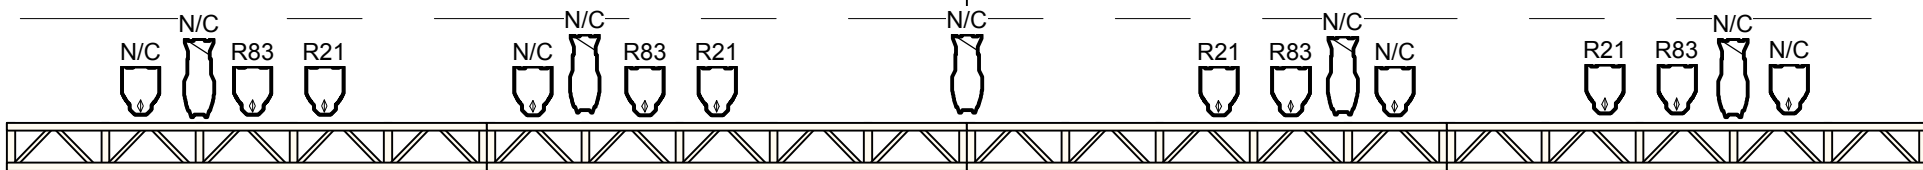

**FOH**



**Source Four PAR VNSP**



**Source Four PAR NSP**



**Source Four PAR MFL**



**Source Four 26DEG**



**Source Four 36DEG W/ GOBO**

**ARCATA THEATRE LOUNGE  
REP LIGHTING PLOT  
not to scale**